


PLAN AND DETAILS OF THE PROPOSED INDOOR STADIUM UNDER CONSTRUCTION OF KEYI SAHIB TRAINING COLLEGE IN RS NO:14/7/2,14/7/3 TALIPAMBA MUNICIPALITY -WITH ADDITIONAL FACILITIES OF TOILETS AND DRESSING ROOM,VERANDAH FOR APPROVAL.

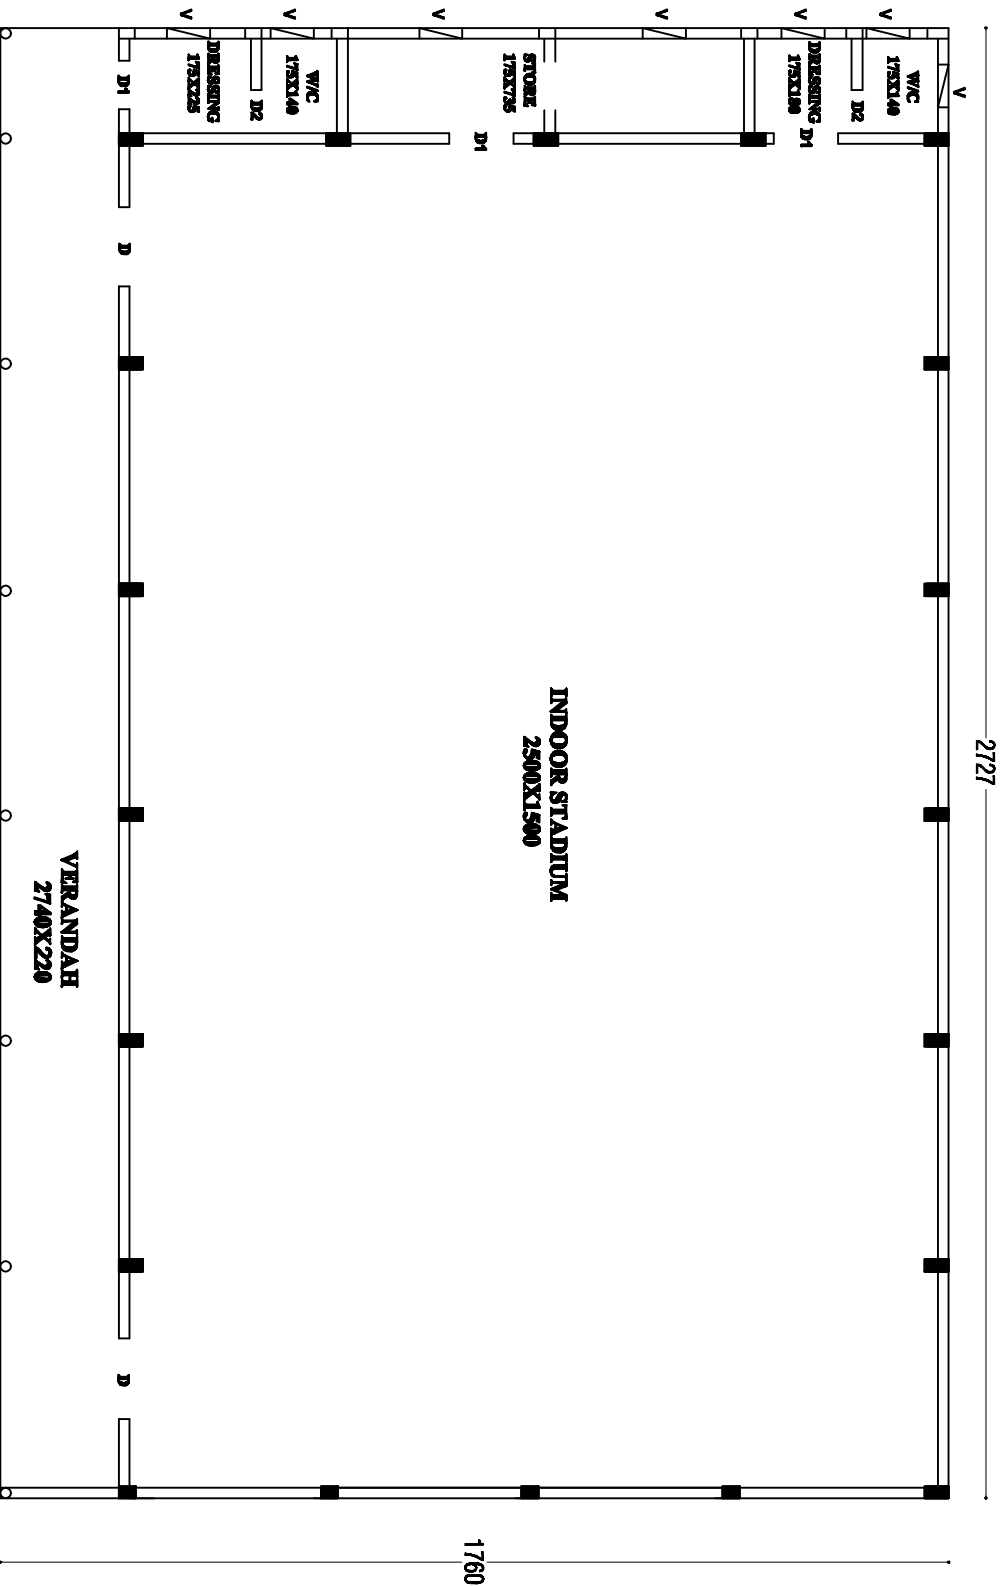

KEYI SAHIB TRAINING COLLEGE INDOOR STADIUM PLAN

PLINTH AREA

GROUND FLOOR 48241M2
 CARPET AREA
 GROUND FLOOR 38579 M2